

NOTE:
 STREET WIDTH: 31'-0"
 SIDEWALK WIDTH: 48"
 GUTTER WIDTH: 30"
 DRIVEWAY WIDTH: 16'-9"

1 MASTER PLAN
 SCALE 1/64"=1'-0"

DESIGNER

CLIENT

SEAL & SIGNATURE:

ISSUED: _____ DATE: _____


REVISION: _____ DATE: _____

PROJECT TITLE:

**LINKVIEW DRIVE
 COMMUNITY**
 LINKVIEW DR. - SUNGOLD DR.
 GLENMOUNT DR. - MILLSBORO DR.

STATUS: PRELIMINARY PLANS
 PROJECT NO: _____
 DATE: AUGUST 5, 2024
 SCALE: 1/64"=1'-0"
 CHECKED BY: JL
 DRAWN BY: EBT
 SIZE: 24" X 36"

KEY PLAN:

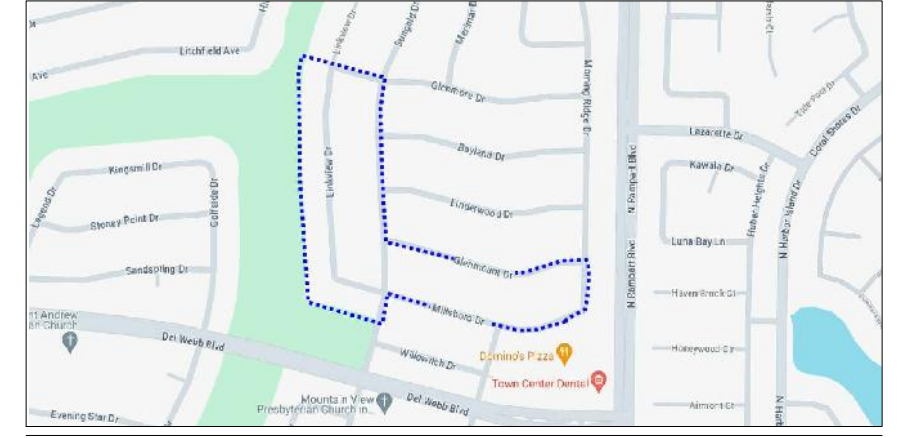

DWG. NO:

DWG. TITLE: